

THESE DRAWINGS ARE INTENDED FOR THE USE BY THE SPECIFIED OWNER AND ADDRESS LISTED ON THE CORRESPONDING TITLED SHEETS. THESE DRAWINGS ARE NOT TO BE USED FOR ANY OTHER OWNER OR ADDRESS. DO NOT REPRODUCE WITHOUT NOTIFICATION OR PERMISSION FROM CHADWICK MATTISON ARCHITECT, INC.

A1-1

MATTISON
ARCHITECT

PINE GROVE DEVELOPMENT-LOT #3
BY ATLVERTICAL
ROSWELL, GEORGIA
A NEW NEIGHBORHOOD


DRAWN BY:	CMM
CHECKED BY:	CMM
DATE:	6.26.2023
REVISIONS:	

FLOOR PLANS
SCALE: 1/4"=1'-0"

DESIGN DRAWINGS
NOT FOR CONSTRUCTION

CONTRACTOR TO FIELD VERIFY ALL DIMENSIONS AND STRUCTURAL MEMBERS. FRAMING MEMBERS & DIAGRAMS ARE TO BE VERIFIED BY LICENSED ENGINEER OR LUMBER DISTRIBUTOR. CONTRACTOR IS TO IMMEDIATELY NOTIFY ARCHITECT IF DISCREPANCIES EXIST BETWEEN ARCHITECTURAL DRAWINGS AND EXISTING FIELD CONDITIONS.

MATTISON
ARCHITECT

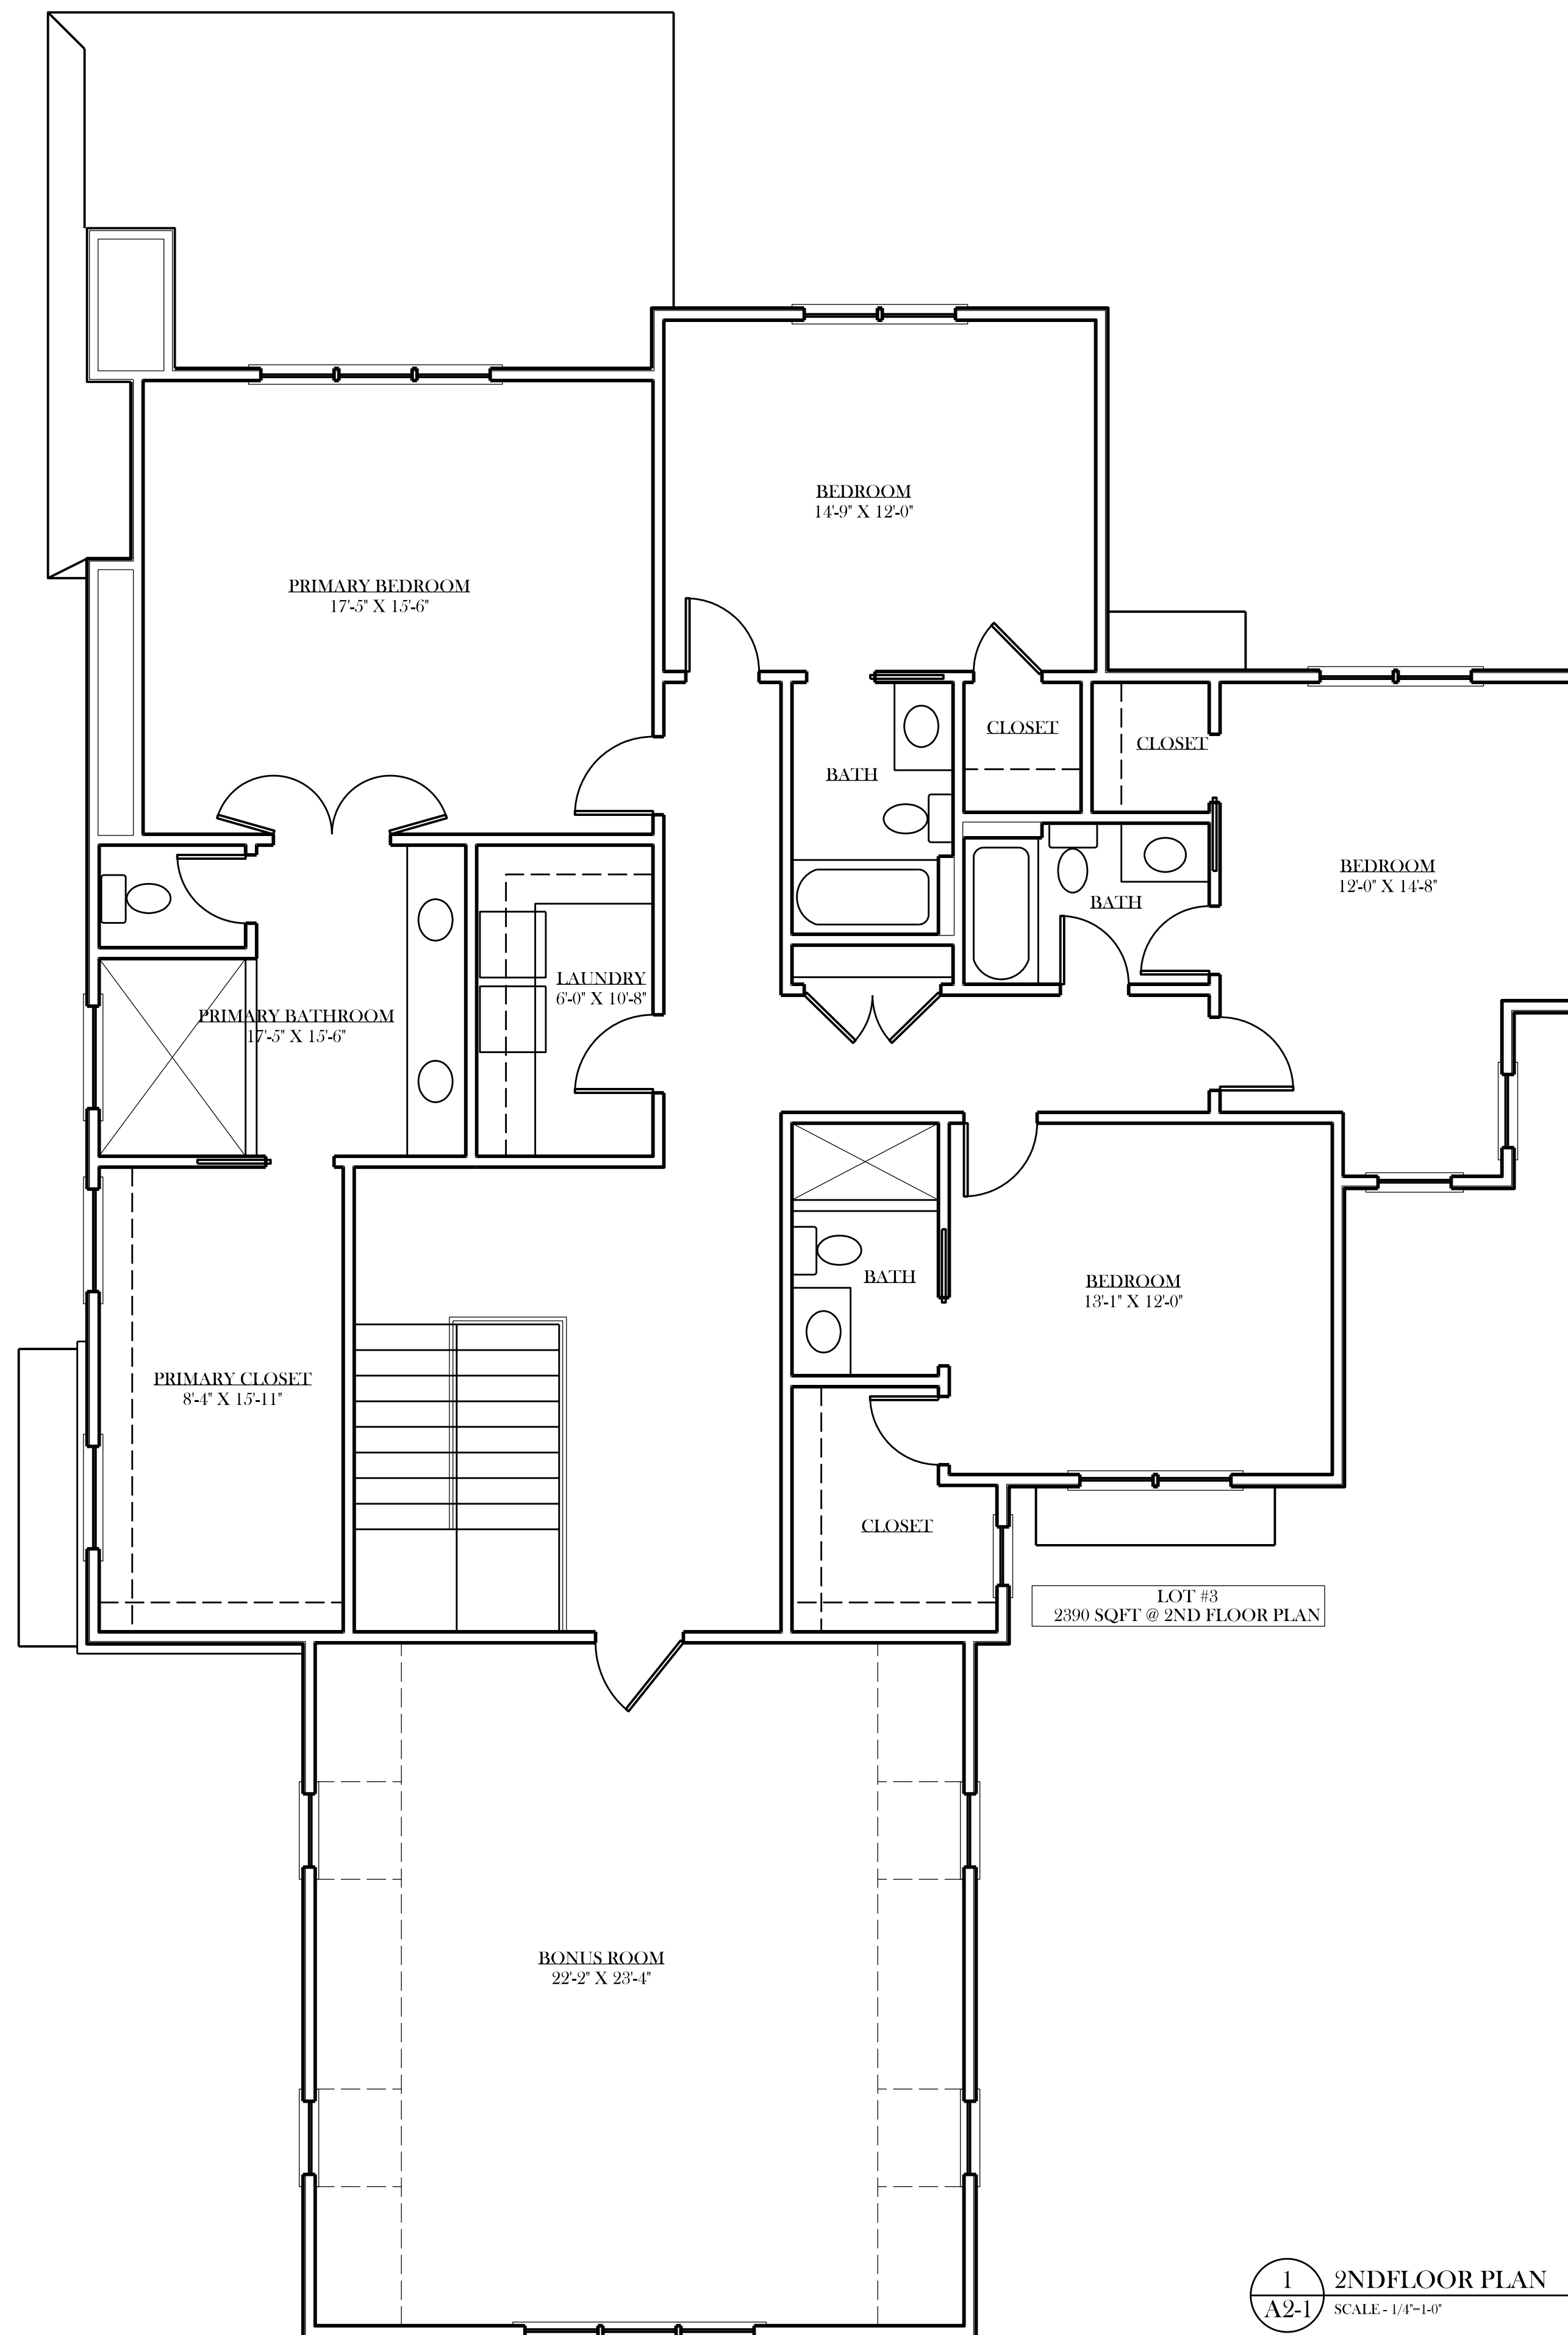

LOT #3
2390 SQFT @ 2ND FLOOR PLAN

1
A2-1 2NDFLOOR PLAN
SCALE: 1/4"=1'-0"

THESE DRAWINGS ARE INTENDED FOR THE USE OF THE ARCHITECT, OWNER AND CONTRACTOR ONLY. THESE DRAWINGS ARE NOT TO BE USED FOR ANY OTHER PURPOSE OR ADDRESS. DO NOT REPRODUCE WITHOUT NOTIFICATION OR PERMISSION FROM CHADWAL MATTISON, ARCHITECT, INC.

A2-1

MATTISON
ARCHITECT

PINE GROVE DEVELOPMENT-LOT #3
BY ATLVERTICAL
ROSWELL, GEORGIA
A NEW NEIGHBORHOOD

DRAWN BY:	CMM
CHECKED BY:	CMM
DATE:	6.26.2023
REVISIONS:	

FLOOR PLANS
SCALE: 1/4"=1'-0"

DESIGN DRAWINGS
NOT FOR CONSTRUCTION

CONTRACTOR TO FIELD VERIFY ALL DIMENSIONS AND STRUCTURAL MEMBERS. FRAMING MEMBERS & DIAGRAMS ARE TO BE VERIFIED BY LICENSED ENGINEER OR LUMBER DISTRIBUTOR. CONTRACTOR IS TO IMMEDIATELY NOTIFY ARCHITECT IF DISCREPANCIES EXIST BETWEEN ARCHITECTURAL DRAWINGS AND EXISTING FIELD CONDITIONS

MATTISON
ARCHITECT

THESE DRAWINGS ARE INTENDED FOR THE USE IN THE SPECIFIC PROJECT AND SITE SHOWN.
THESE DRAWINGS ARE NOT TO BE USED FOR ANY OTHER USES.
OR ADDRESS. DO NOT REPRODUCE WITHOUT NOTIFICATION
OR PERMISSION FROM CHADAM MATTISON, ARCHITECT, INC.



2 LEFT SIDE ELEVATION
A6-1 SCALE: 1/4"=1'-0"



1 FRONT ELEVATION
A6-1 SCALE: 1/4"=1'-0"

DESIGN DRAWINGS
NOT FOR CONSTRUCTION

CONTRACTOR TO FIELD VERIFY ALL DIMENSIONS AND
STRUCTURAL MEMBERS. FRAMING MEMBERS & DIAGRAMS ARE TO BE
VERIFIED BY LICENSED ENGINEER OR LUMBER DISTRIBUTOR.
CONTRACTOR IS TO IMMEDIATELY NOTIFY ARCHITECT
IF DISCREPANCIES EXIST BETWEEN ARCHITECTURAL DRAWINGS
AND EXISTING FIELD CONDITIONS

DRAWN BY:	CMM
CHECKED BY:	CMM
DATE:	6.26.2023
REVISIONS:	

EXTERIOR ELEVATIONS

SCALE: 1/4"=1'-0"

THESE DRAWINGS ARE INTENDED FOR THE USE BY THE SPECIFIED OWNER AND ADDRESS LISTED ON THE CORRESPONDING TITLED SHEETS. THESE DRAWINGS ARE NOT TO BE USED FOR ANY OTHER OWNER OR PROJECT WITHOUT THE WRITTEN PERMISSION FROM CLAUDIA MATTISON, ARCHITECT, INC.



2 RIGHT SIDE ELEVATION
SCALE: 1/4"=1'-0"

1 REAR ELEVATION
SCALE: 1/4"=1'-0"

DESIGN DRAWINGS
NOT FOR CONSTRUCTION

CONTRACTOR TO FIELD VERIFY ALL DIMENSIONS AND STRUCTURAL MEMBERS. FRAMING MEMBERS & DIAGRAMS ARE TO BE VERIFIED BY LICENSED ENGINEER OR LUMBER DISTRIBUTOR. CONTRACTOR IS TO IMMEDIATELY NOTIFY ARCHITECT IF DISCREPANCIES EXIST BETWEEN ARCHITECTURAL DRAWINGS AND EXISTING FIELD CONDITIONS.

DRAWN BY:	CMM
CHECKED BY:	CMM
DATE:	6.26.2023
REVISIONS:	

EXTERIOR ELEVATIONS

SCALE: 1/4"=1'-0"