

LOT #4
1800 SQFT @ 1ST FLOOR PLAN

1
A1-1 1ST FLOOR PLAN
SCALE: 1/4"=1'-0"

THESE DRAWINGS ARE INTENDED FOR THE USE BY THE SPECIFIED OWNER AND ADDRESS LISTED ON THE CORRESPONDING TITLED SHEETS. THESE DRAWINGS ARE NOT TO BE USED FOR ANY OTHER OWNER OR ADDRESS. DO NOT REPRODUCE WITHOUT NOTIFICATION OR PERMISSION FROM CHAD M. MATTISON, ARCHITECT, INC.

A1-1

MATTISON
ARCHITECT

PINE GROVE DEVELOPMENT-LOT #4
BY ATLVERTICAL
ROSWELL, GEORGIA
A NEW NEIGHBORHOOD

DRAWN BY:	CMM
CHECKED BY:	CMM
DATE:	6.26.2023
REVISIONS:	


FLOOR PLANS
SCALE: 1/4"=1'-0"

DESIGN DRAWINGS
NOT FOR CONSTRUCTION

CONTRACTOR TO FIELD VERIFY ALL DIMENSIONS AND STRUCTURAL MEMBERS. FRAMING MEMBERS & DIAGRAMS ARE TO BE VERIFIED BY LICENSED ENGINEER OR LUMBER DISTRIBUTOR. CONTRACTOR IS TO IMMEDIATELY NOTIFY ARCHITECT IF DISCREPANCIES EXIST BETWEEN ARCHITECTURAL DRAWINGS AND EXISTING FIELD CONDITIONS.

MATTISON
ARCHITECT

THESE DRAWINGS ARE INTENDED FOR THE USE BY THE SPECIFIED OWNER AND ADDRESS LISTED ON THE CORRESPONDING TITLED SHEETS. THESE DRAWINGS ARE NOT TO BE USED FOR ANY OTHER OWNER OR ADDRESS. DO NOT REPRODUCE WITHOUT NOTIFICATION OR PERMISSION FROM CHARAL MATTISON, ARCHITECT, INC.

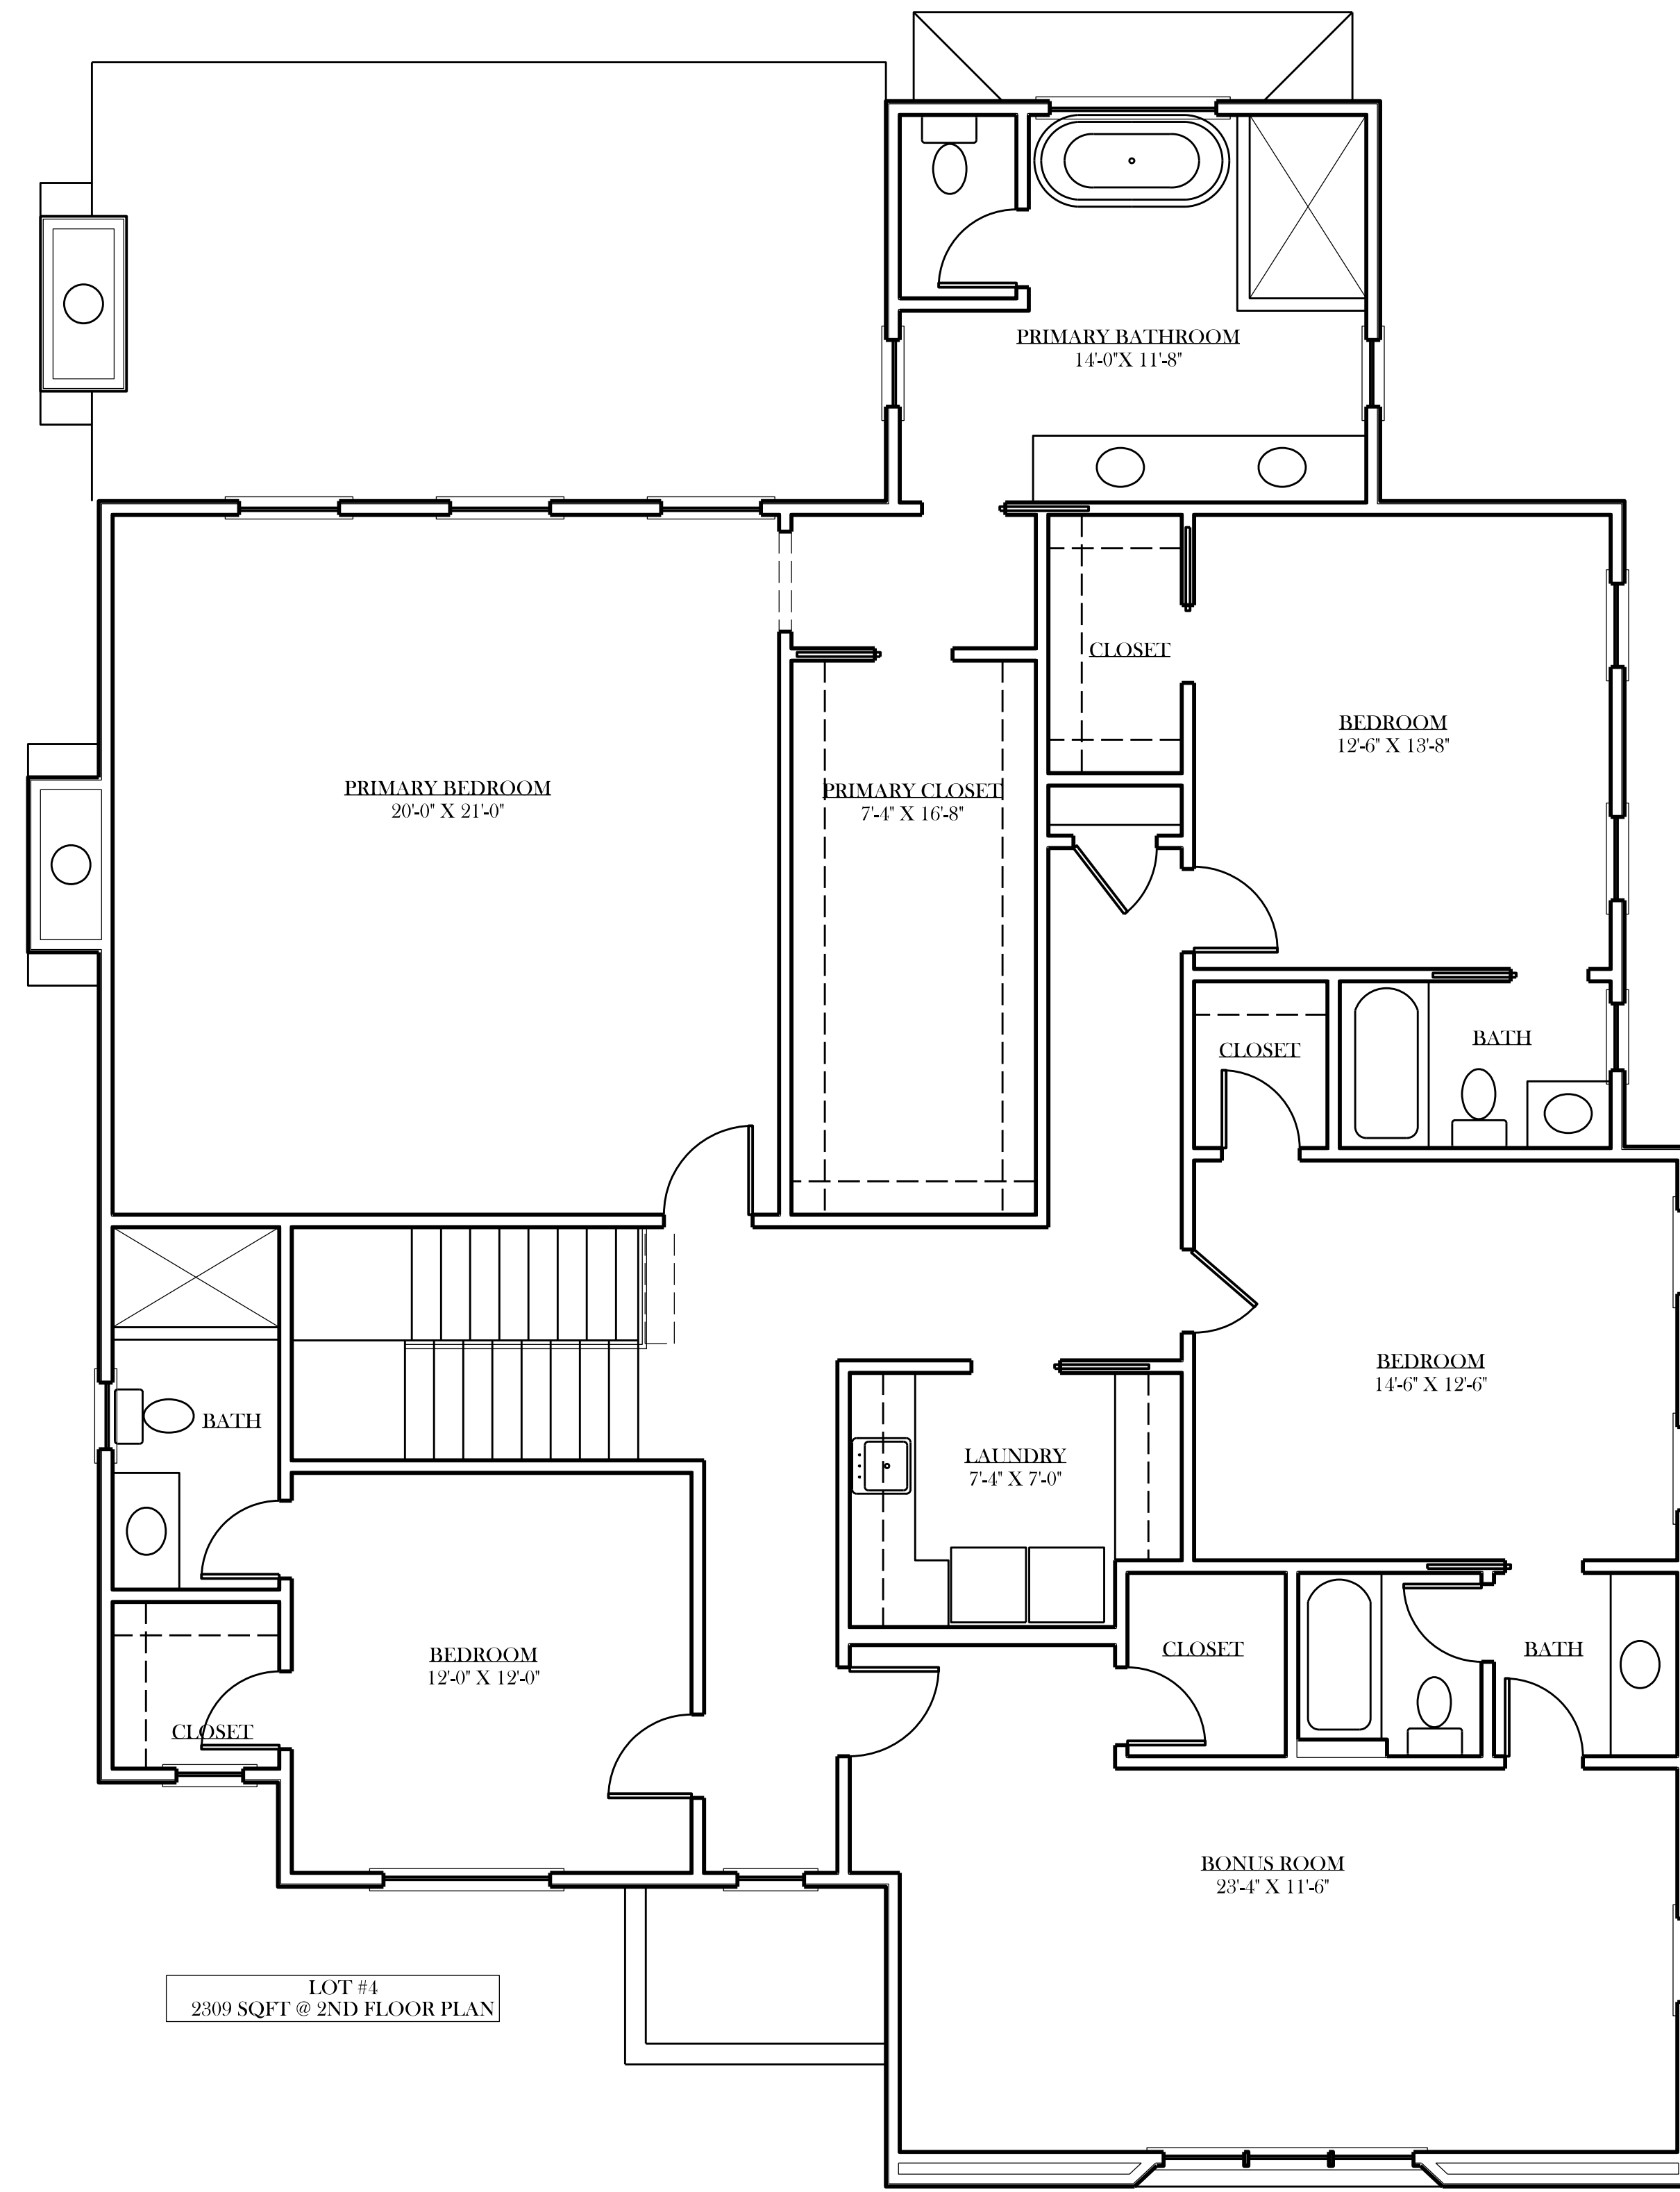

LOT #4
2309 SQFT @ 2ND FLOOR PLAN

1 2ND FLOOR PLAN
A2-1 SCALE: 1/4"=1'-0"

DESIGN DRAWINGS
NOT FOR CONSTRUCTION

CONTRACTOR TO FIELD VERIFY ALL DIMENSIONS AND STRUCTURAL MEMBERS. FRAMING MEMBERS & DIAGRAMS ARE TO BE VERIFIED BY LICENSED ENGINEER OR LUMBER DISTRIBUTOR. CONTRACTOR IS TO IMMEDIATELY NOTIFY ARCHITECT IF DISCREPANCIES EXIST BETWEEN ARCHITECTURAL DRAWINGS AND EXISTING FIELD CONDITIONS.

DRAWN BY:	CMM
CHECKED BY:	CMM
DATE:	6.26.2023
REVISIONS:	

FLOOR PLANS
SCALE: 1/4"=1'-0"

A6-1

MATTISON
ARCHITECT

PINE GROVE DEVELOPMENT-LOT #4
BY ATLVERTICAL
ROSSELL, GEORGIA
A NEW NEIGHBORHOOD

THESE DRAWINGS ARE INTENDED FOR THE USE BY THE SPECIFIED
OWNER AND ADDRESSERS LISTED ON THE CORRESPONDING TITLED SHEETS.
THESE DRAWINGS ARE NOT TO BE USED FOR ANY OTHER OWNER
OR ADDRESS. DO NOT REPRODUCE WITHOUT NOTIFICATION
OR PERMISSION FROM CHAD MATTISON, ARCHITECT, INC.



2 LEFT SIDE ELEVATION
A6-1 SCALE - 1/4"=1'-0"



1 FRONT ELEVATION
A6-1 SCALE - 1/4"=1'-0"

DESIGN DRAWINGS
NOT FOR CONSTRUCTION

CONTRACTOR TO FIELD VERIFY ALL DIMENSIONS AND
STRUCTURAL MEMBERS. FRAMING MEMBERS & DIAGRAMS ARE TO BE
VERIFIED BY LICENSED ENGINEER OR LUMBER DISTRIBUTOR.
CONTRACTOR IS TO IMMEDIATELY NOTIFY ARCHITECT
IF DISCREPANCIES EXIST BETWEEN ARCHITECTURAL DRAWINGS
AND EXISTING FIELD CONDITIONS.

DRAWN BY:	CMM
CHECKED BY:	CMM
DATE:	6.26.2023
REVISIONS:	

EXTERIOR ELEVATIONS


SCALE:
1/4"=1'-0"

MATTISON
ARCHITECT

THESE DRAWINGS ARE INTENDED FOR THE USE BY THE SPECIFIED OWNER AND ADDRESS LISTED ON THE CORRESPONDING TITLED SHEETS. THESE DRAWINGS ARE NOT TO BE USED FOR ANY OTHER OWNER OR ADDRESS. DO NOT REPRODUCE WITHOUT NOTIFICATION OR PERMISSION FROM CHADAL MATTERSON, ARCHITECT, INC.



1
A6-2 REAR ELEVATION
SCALE - 1/4"=1'-0"

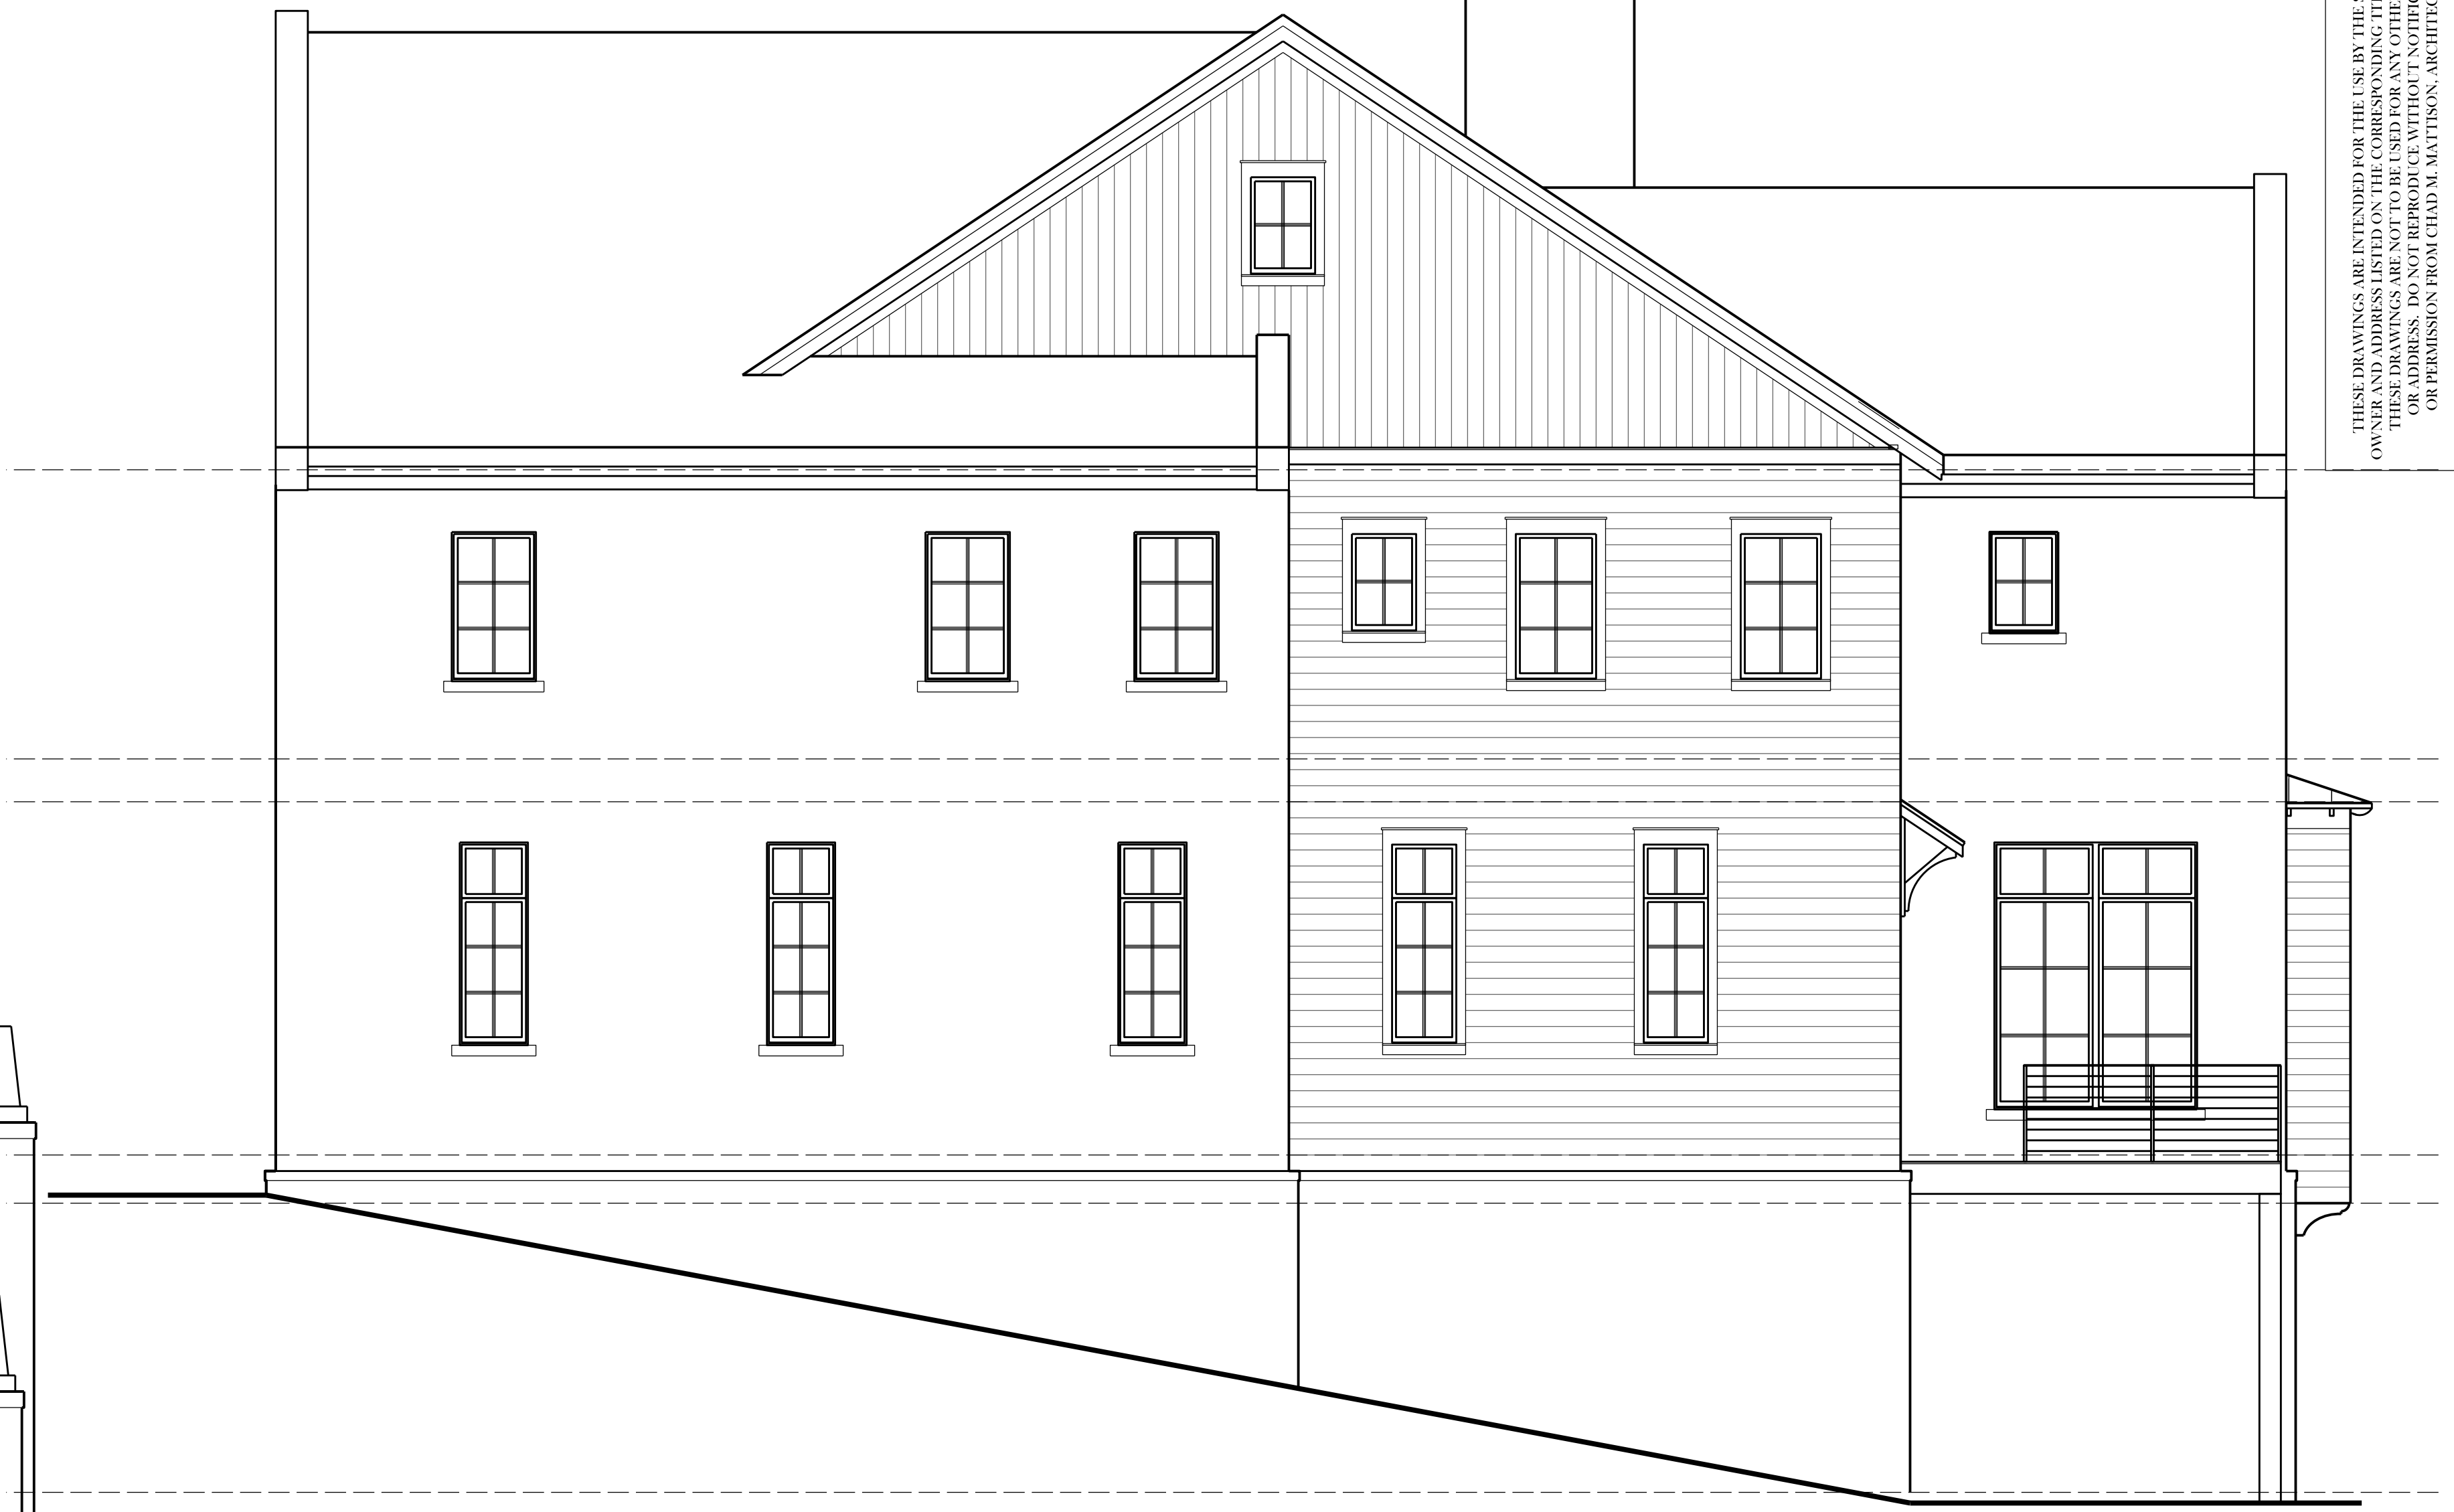

2
A6-2 RIGHT SIDE ELEVATION
SCALE - 1/4"=1'-0"

DESIGN DRAWINGS
NOT FOR CONSTRUCTION

CONTRACTOR TO FIELD VERIFY ALL DIMENSIONS AND STRUCTURAL MEMBERS. FRAMING MEMBERS & DIAGRAMS ARE TO BE VERIFIED BY LICENSED ENGINEER OR LUMBER DISTRIBUTOR. CONTRACTOR IS TO IMMEDIATELY NOTIFY ARCHITECT IF DISCREPANCIES EXIST BETWEEN ARCHITECTURAL DRAWINGS AND EXISTING FIELD CONDITIONS.

DRAWN BY:	CMM
CHECKED BY:	CMM
DATE:	6.26.2023
REVISIONS:	

EXTERIOR ELEVATIONS

SCALE: 1/4"=1'-0"